



EVACUATION PLAN

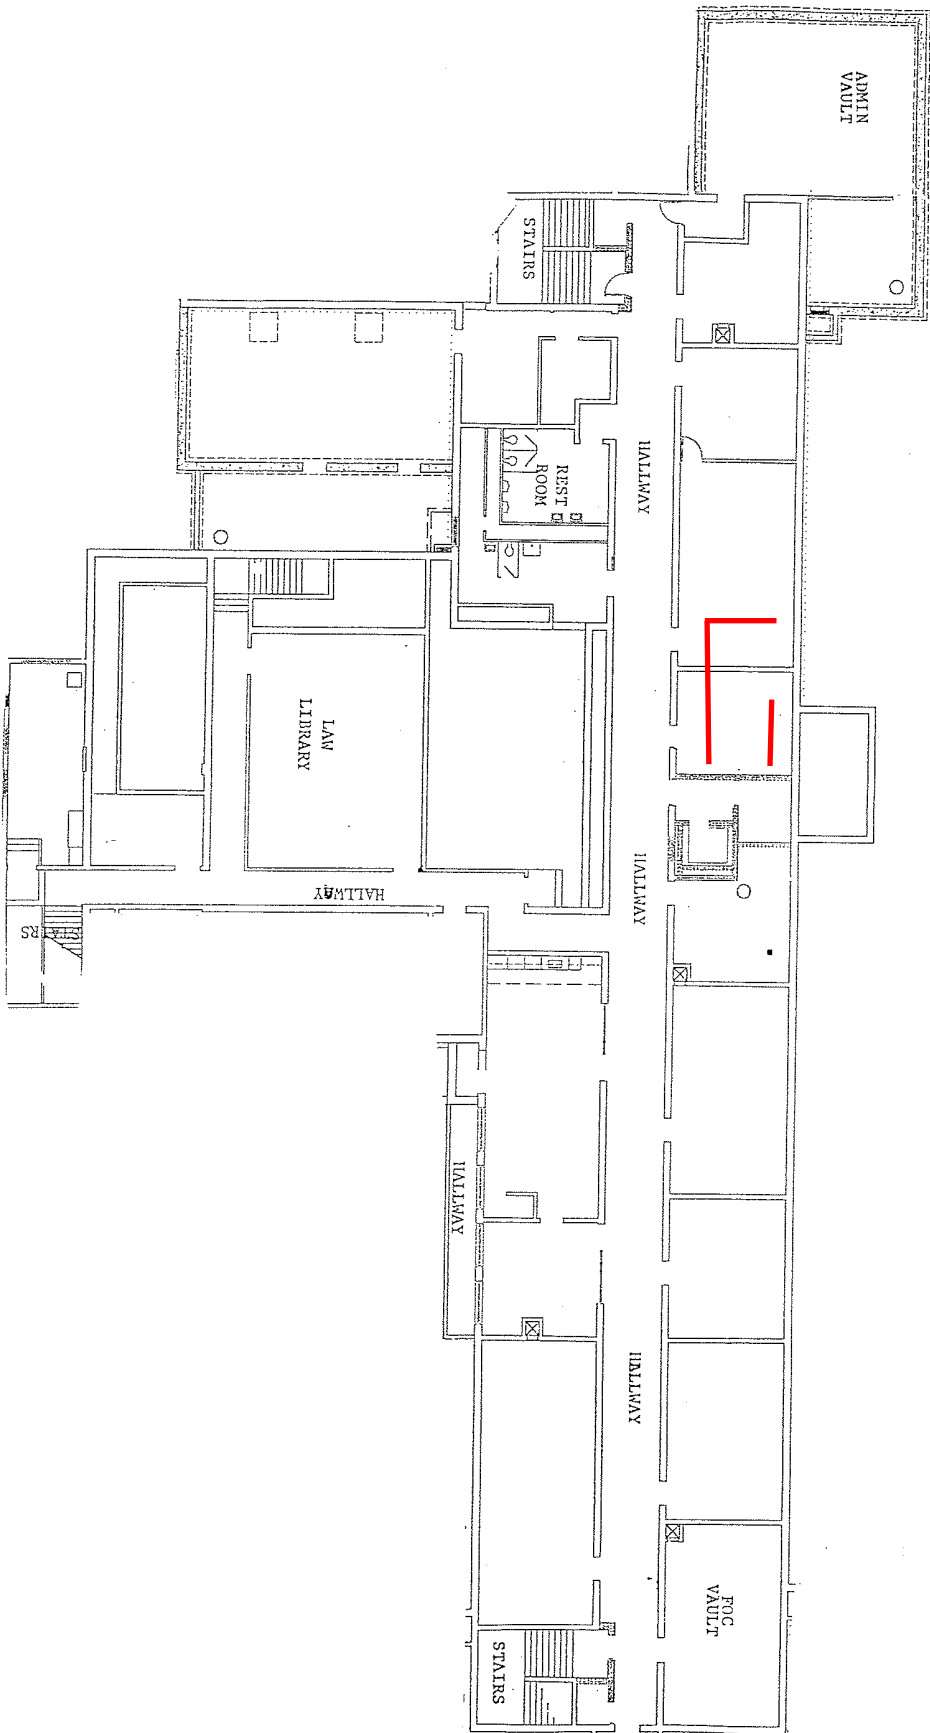

BASEMENT PLAN

Fire Extinguisher


EVACUATION PLAN

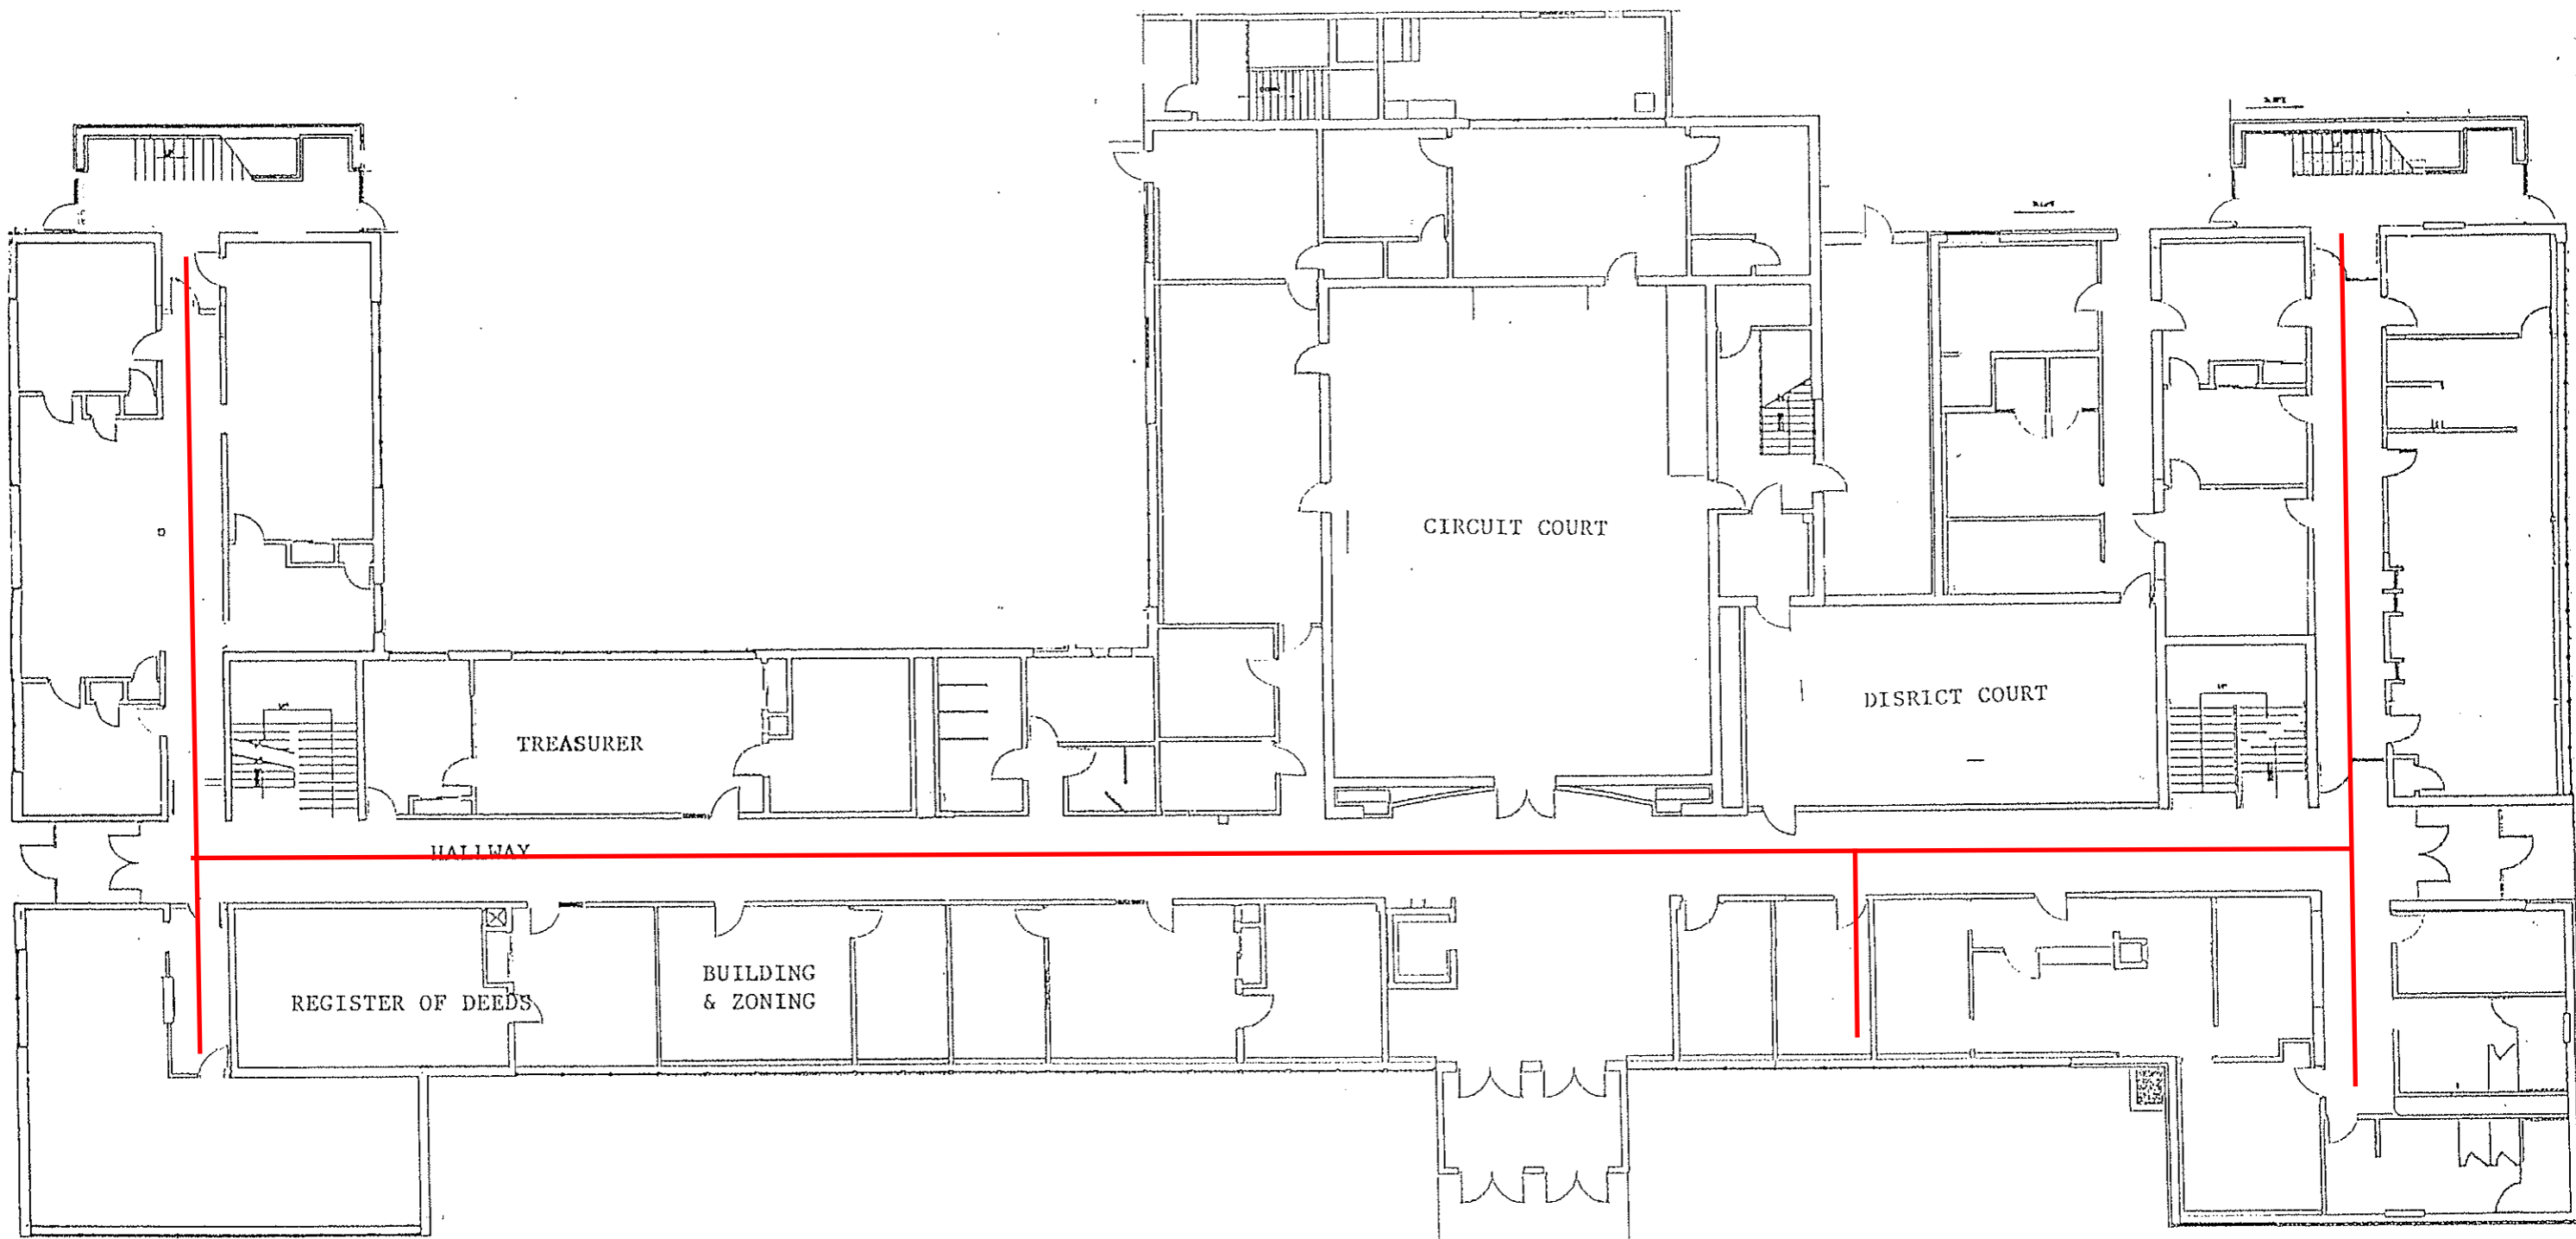

FIRST FLOOR PLAN

Fire Extinguisher

EVAUATION PLAN

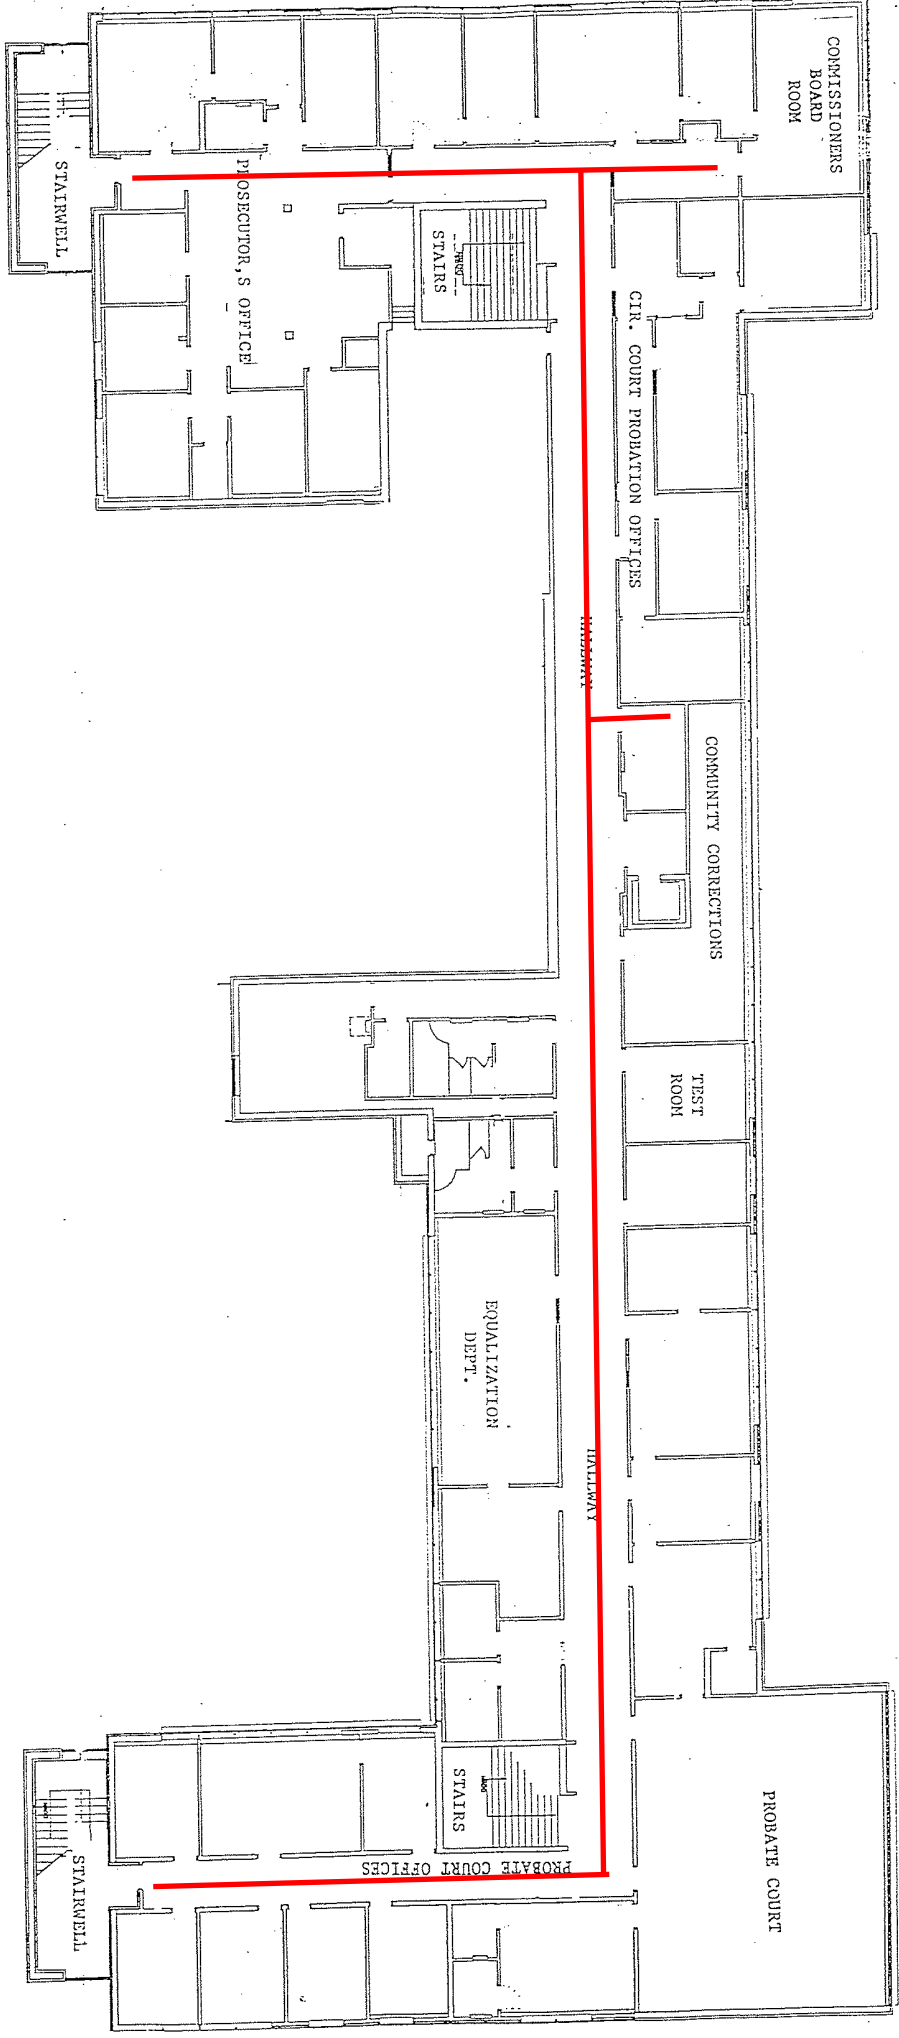

SECOND FLOOR PLAN

1

FIRE EXTINGUISHER